


■ 15 vertical fluorescent light tubes in a range from pink to blue

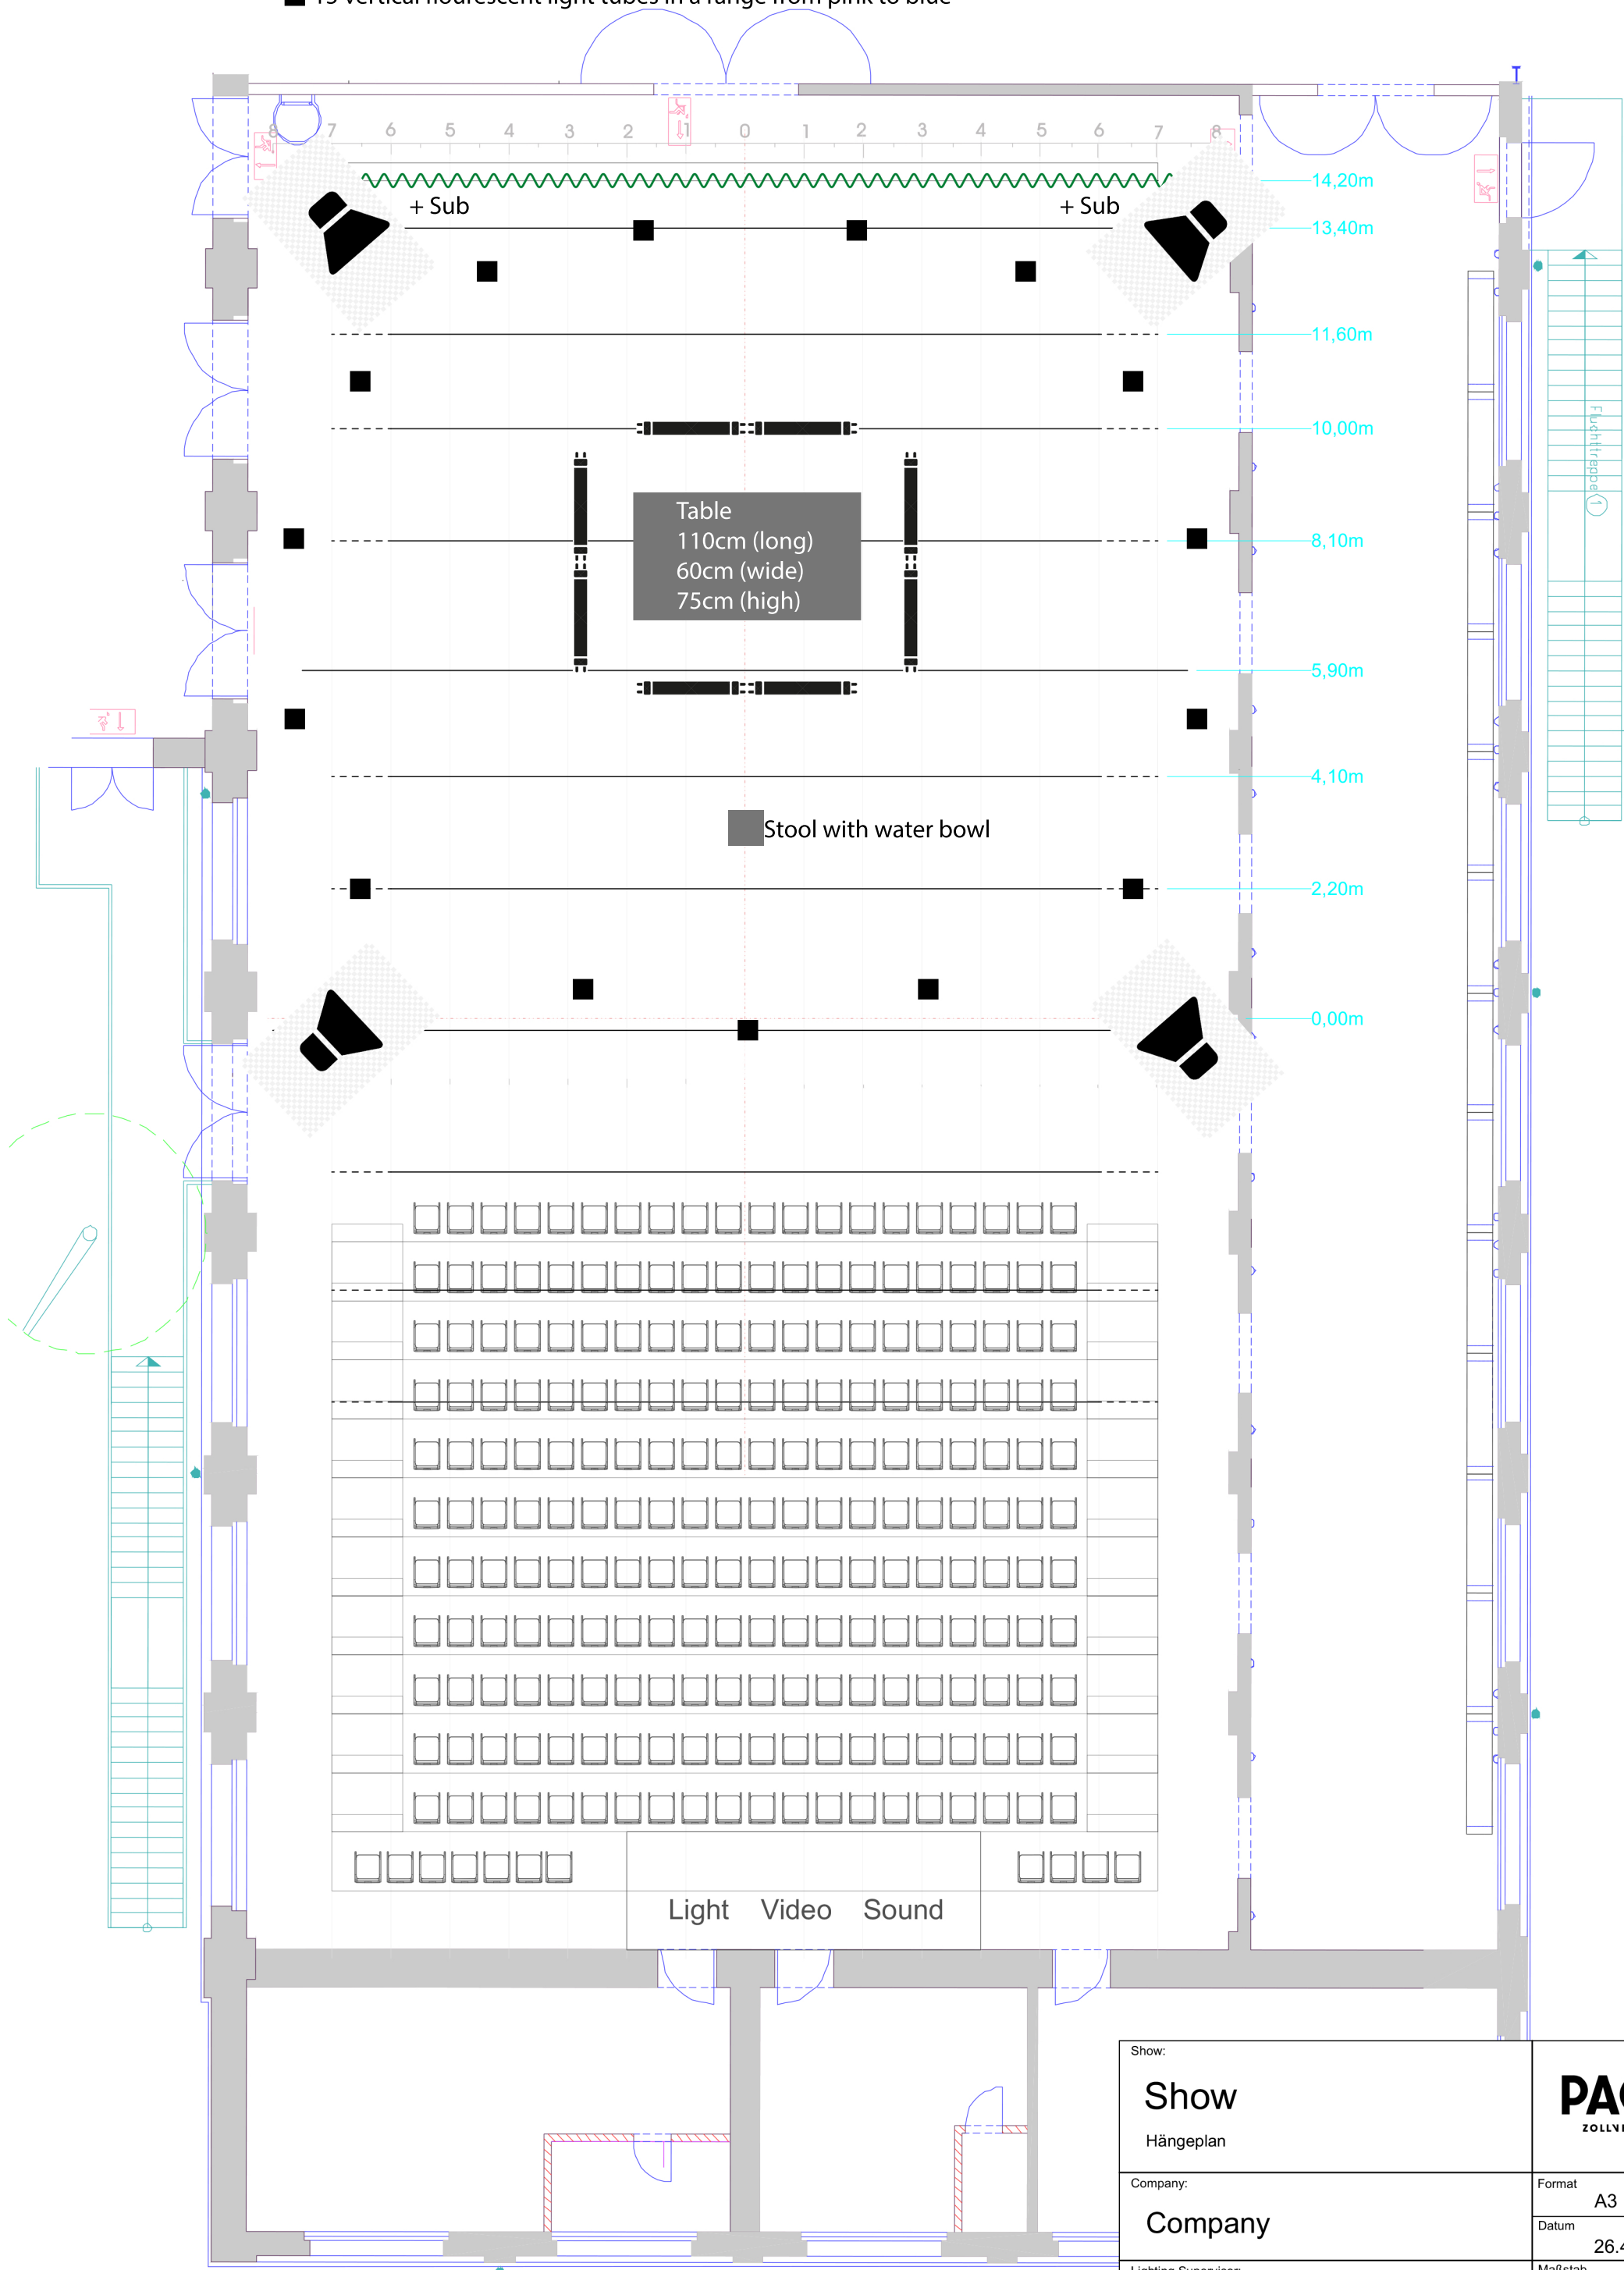

Show: Show Hängeplan	PACT ZOLLVEREIN
Company: Company	
Lighting Supervisor: mk	Format A3
	Datum 26.4.18
	Maßstab 1:100
	Dateiname Ohne Titel 2